


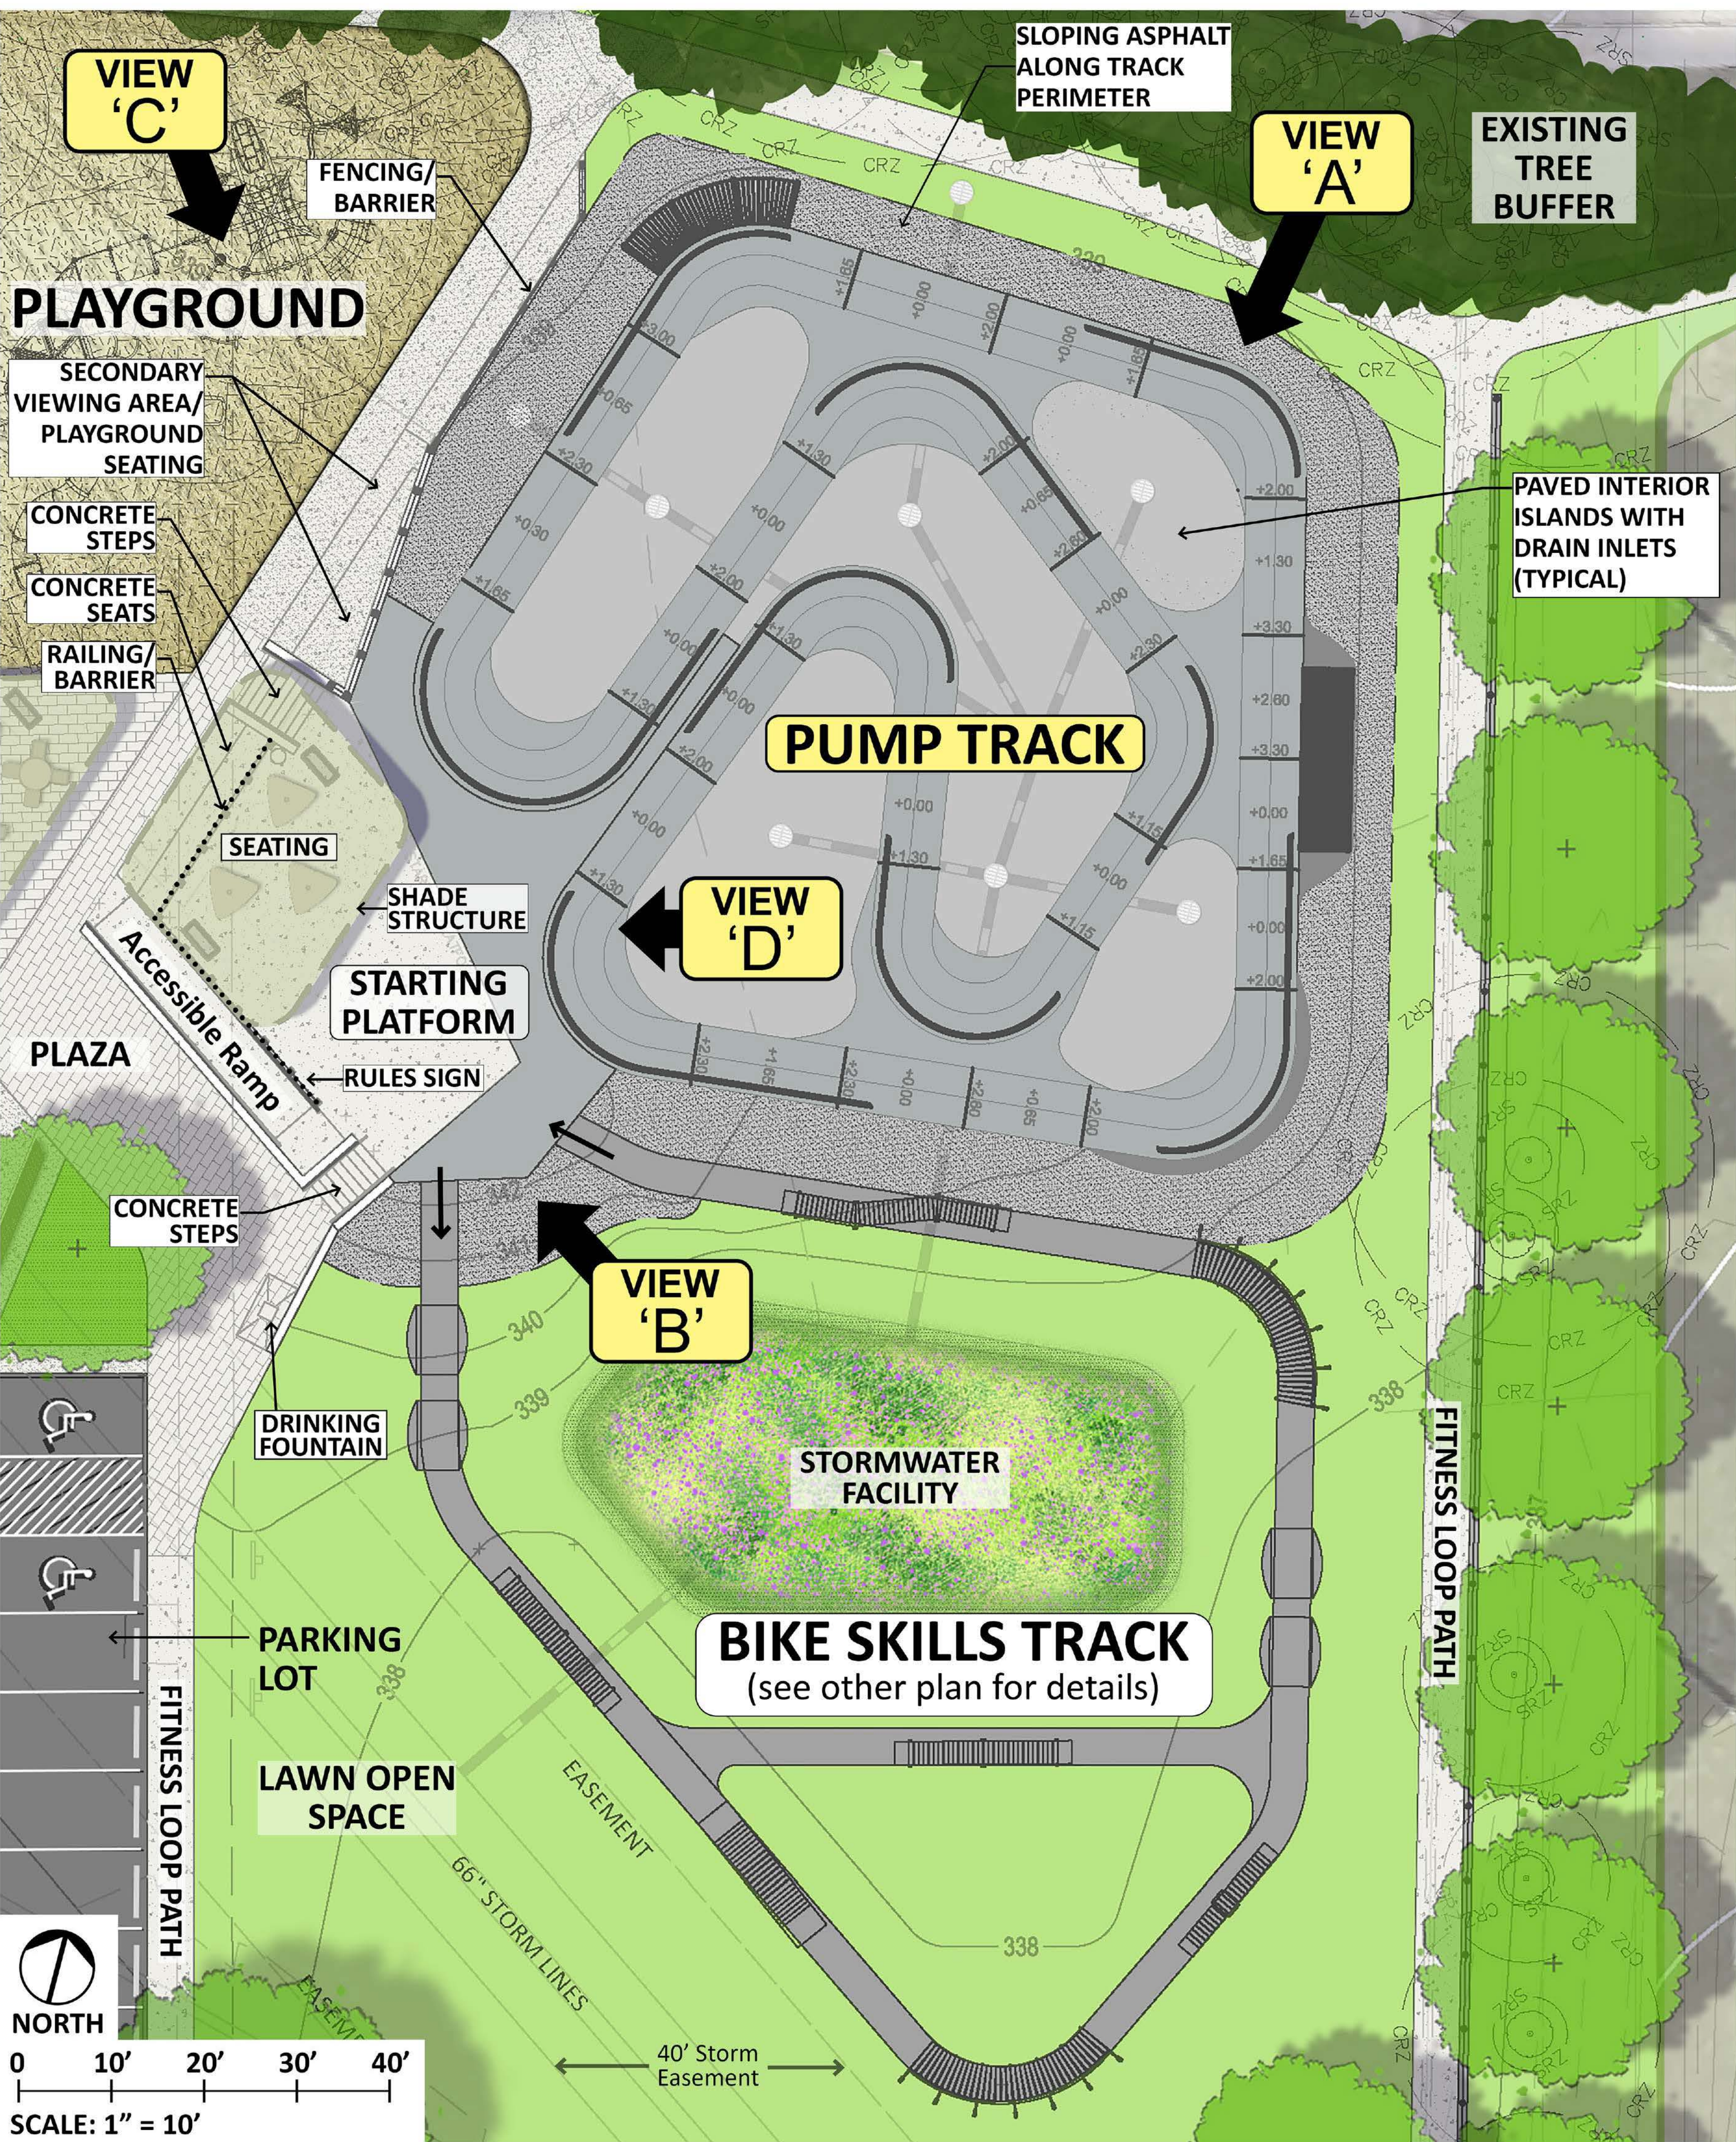

Starting Platform (elevated 4.5')



Rollers




Berm (90-degree turn)




Berm (180-degree turn)




Wall Ride

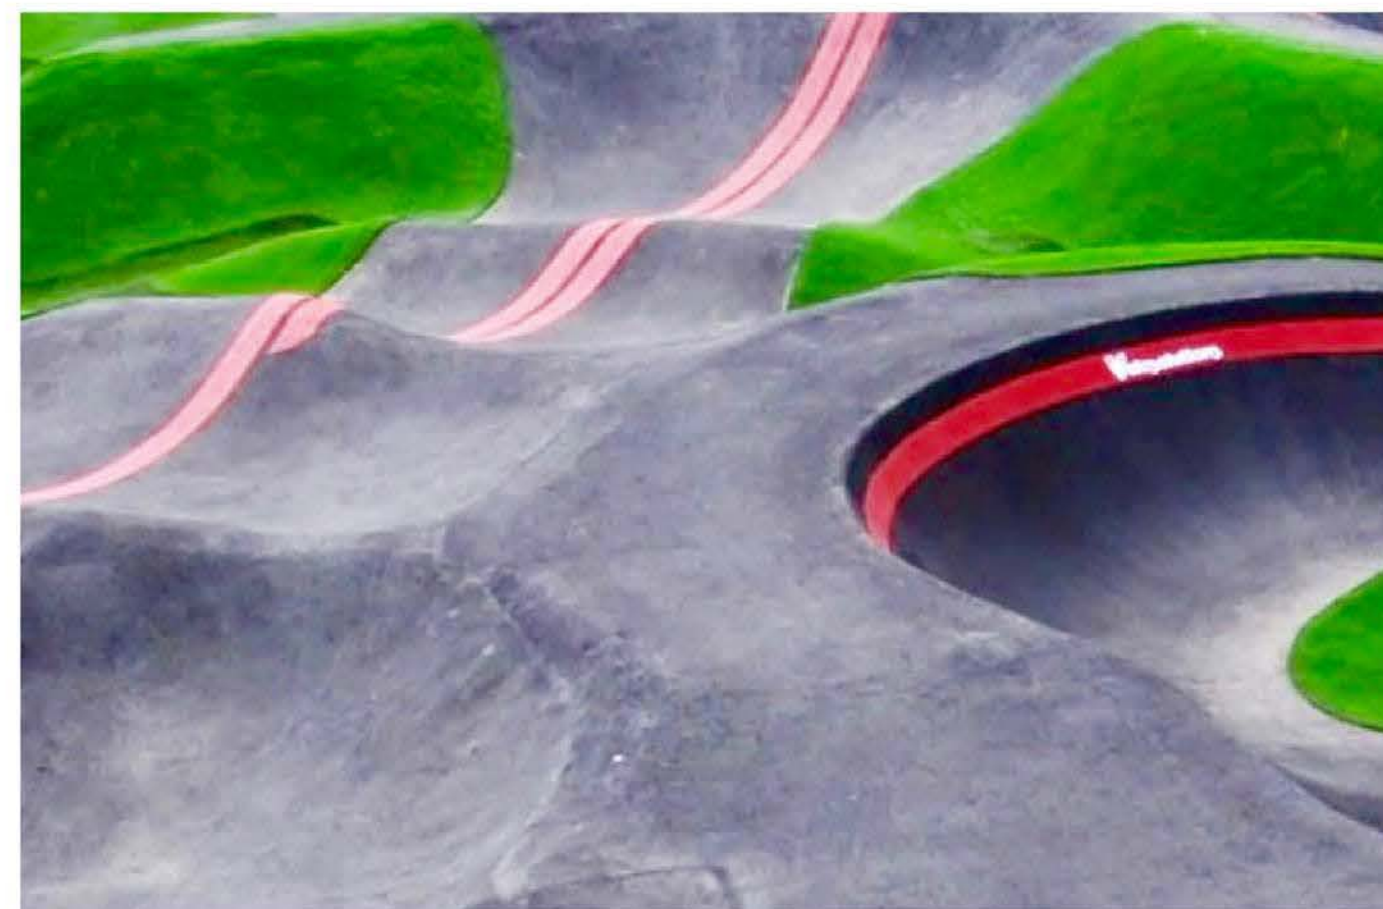


Track cross-over point

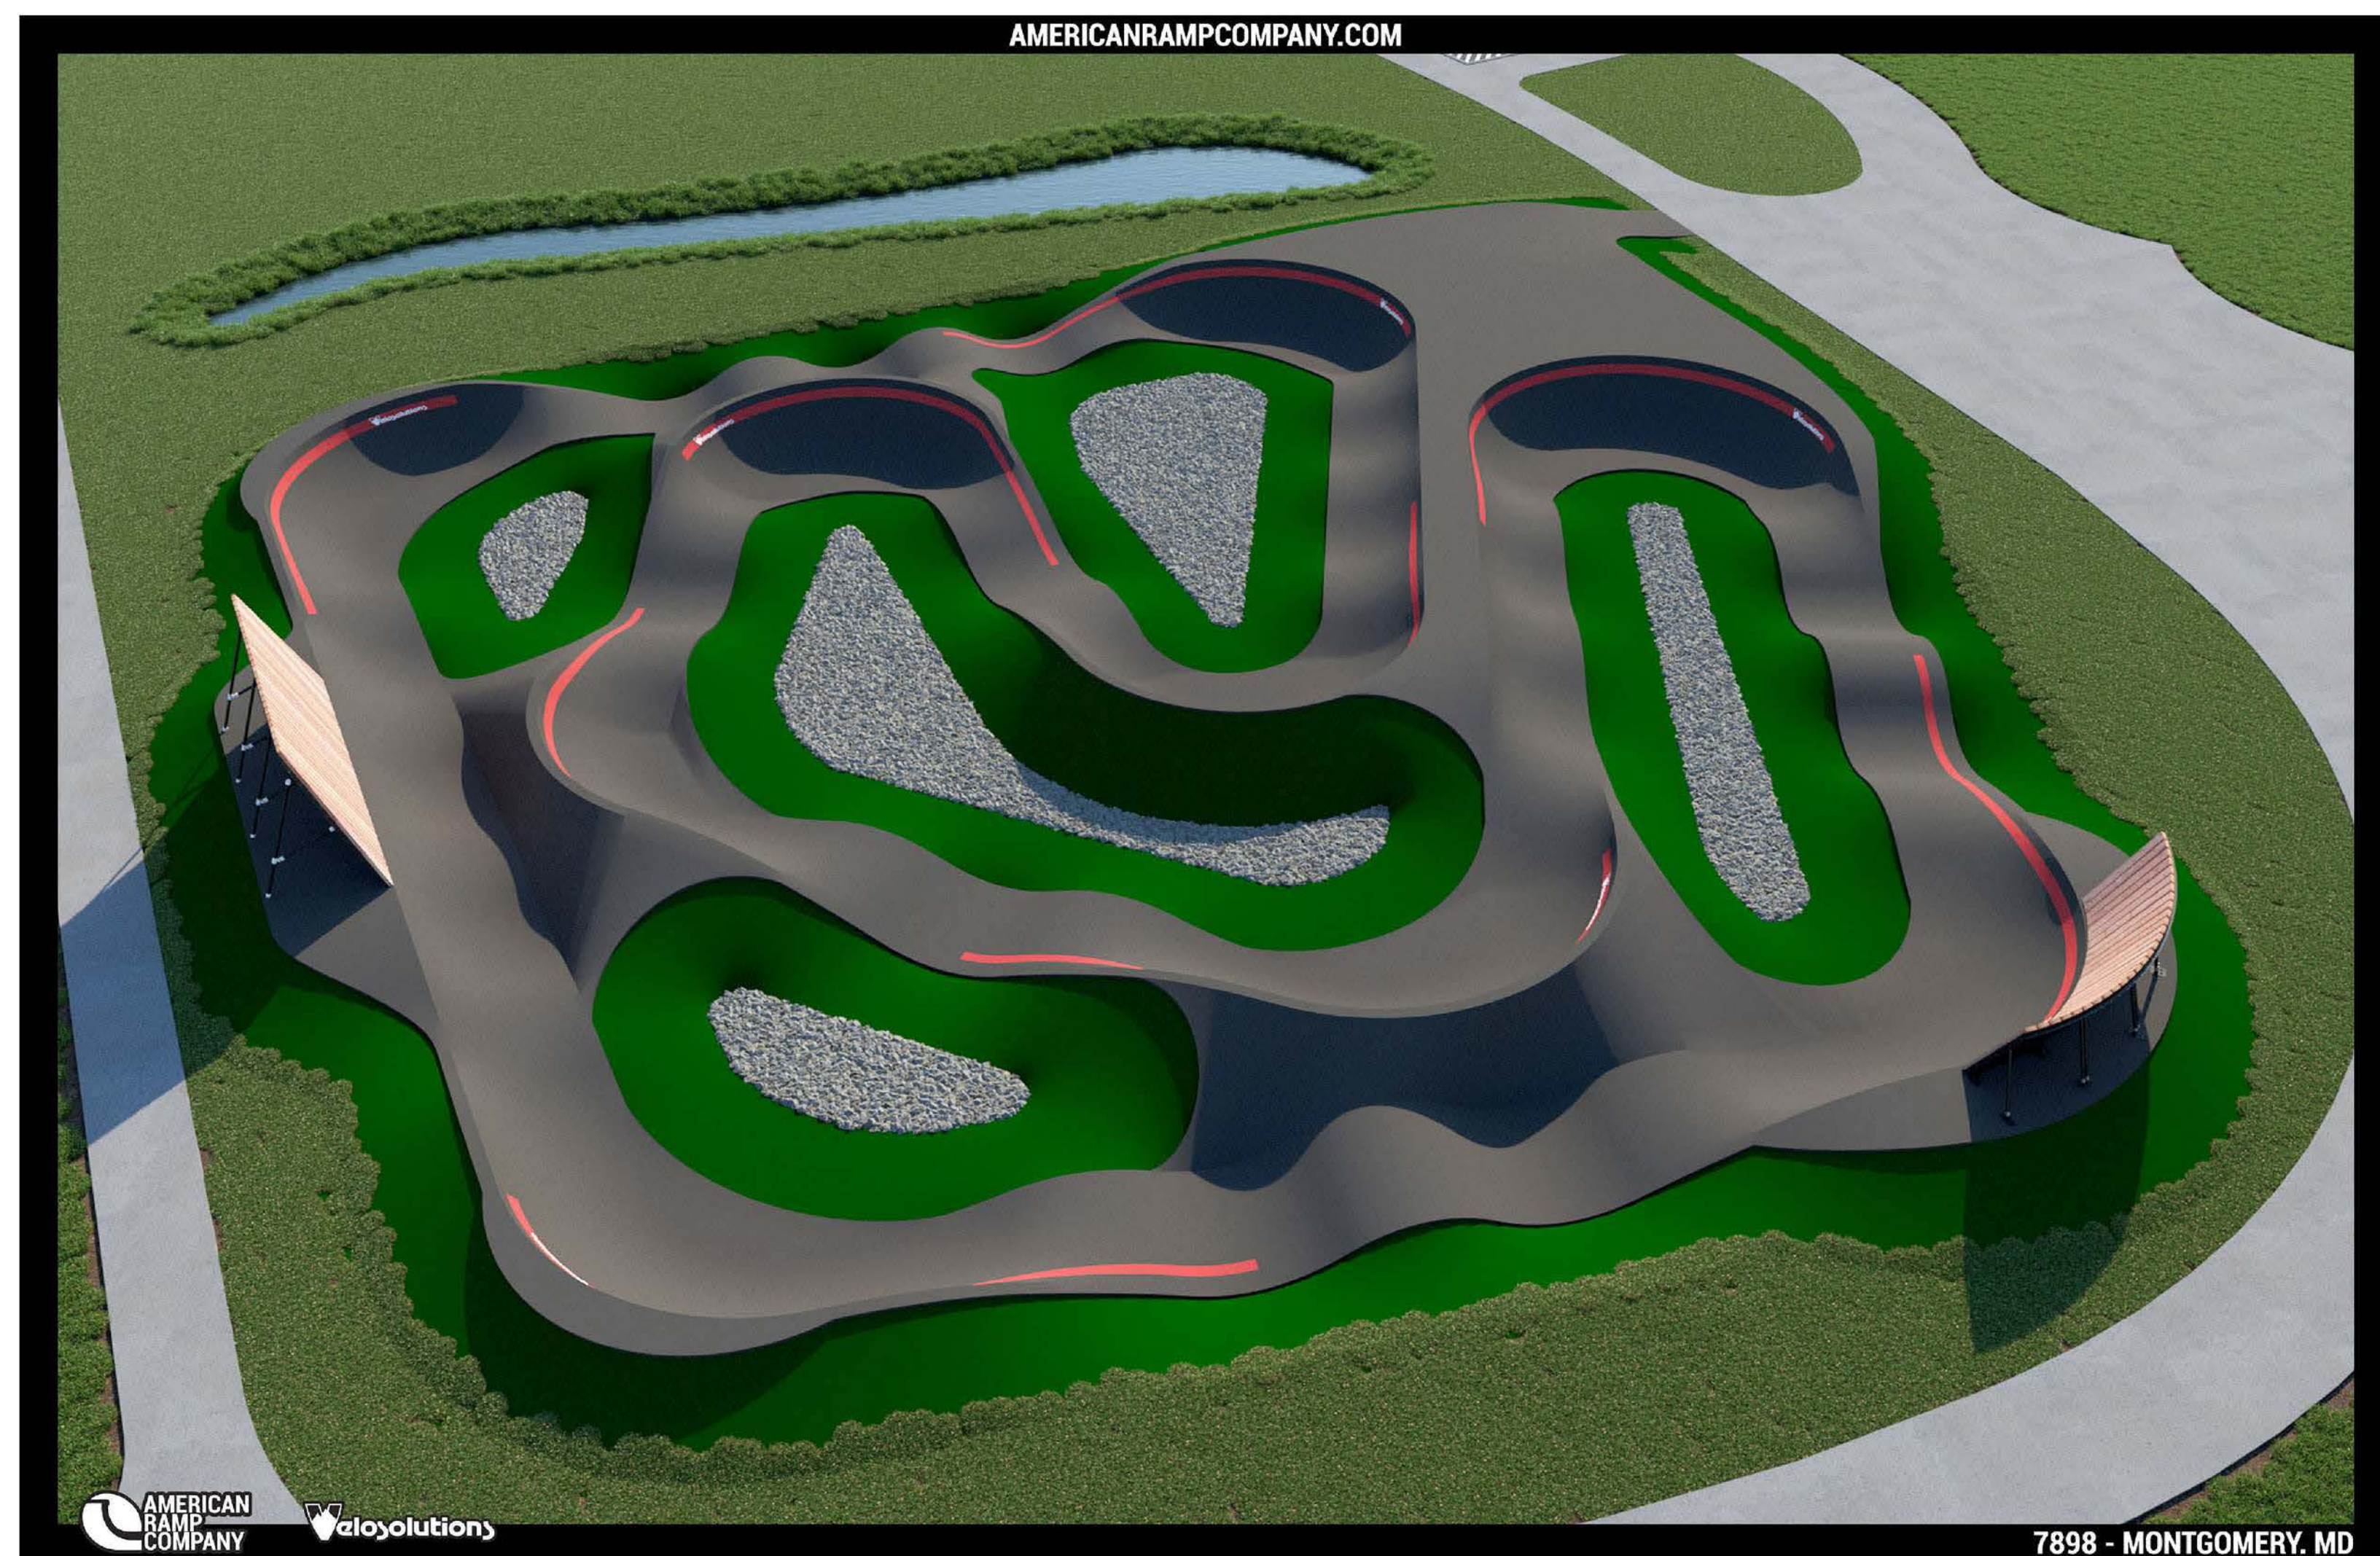


VIEW 'A' Pump track conceptual rendering* (Looking South)
*materials shown within interior islands - subject to change

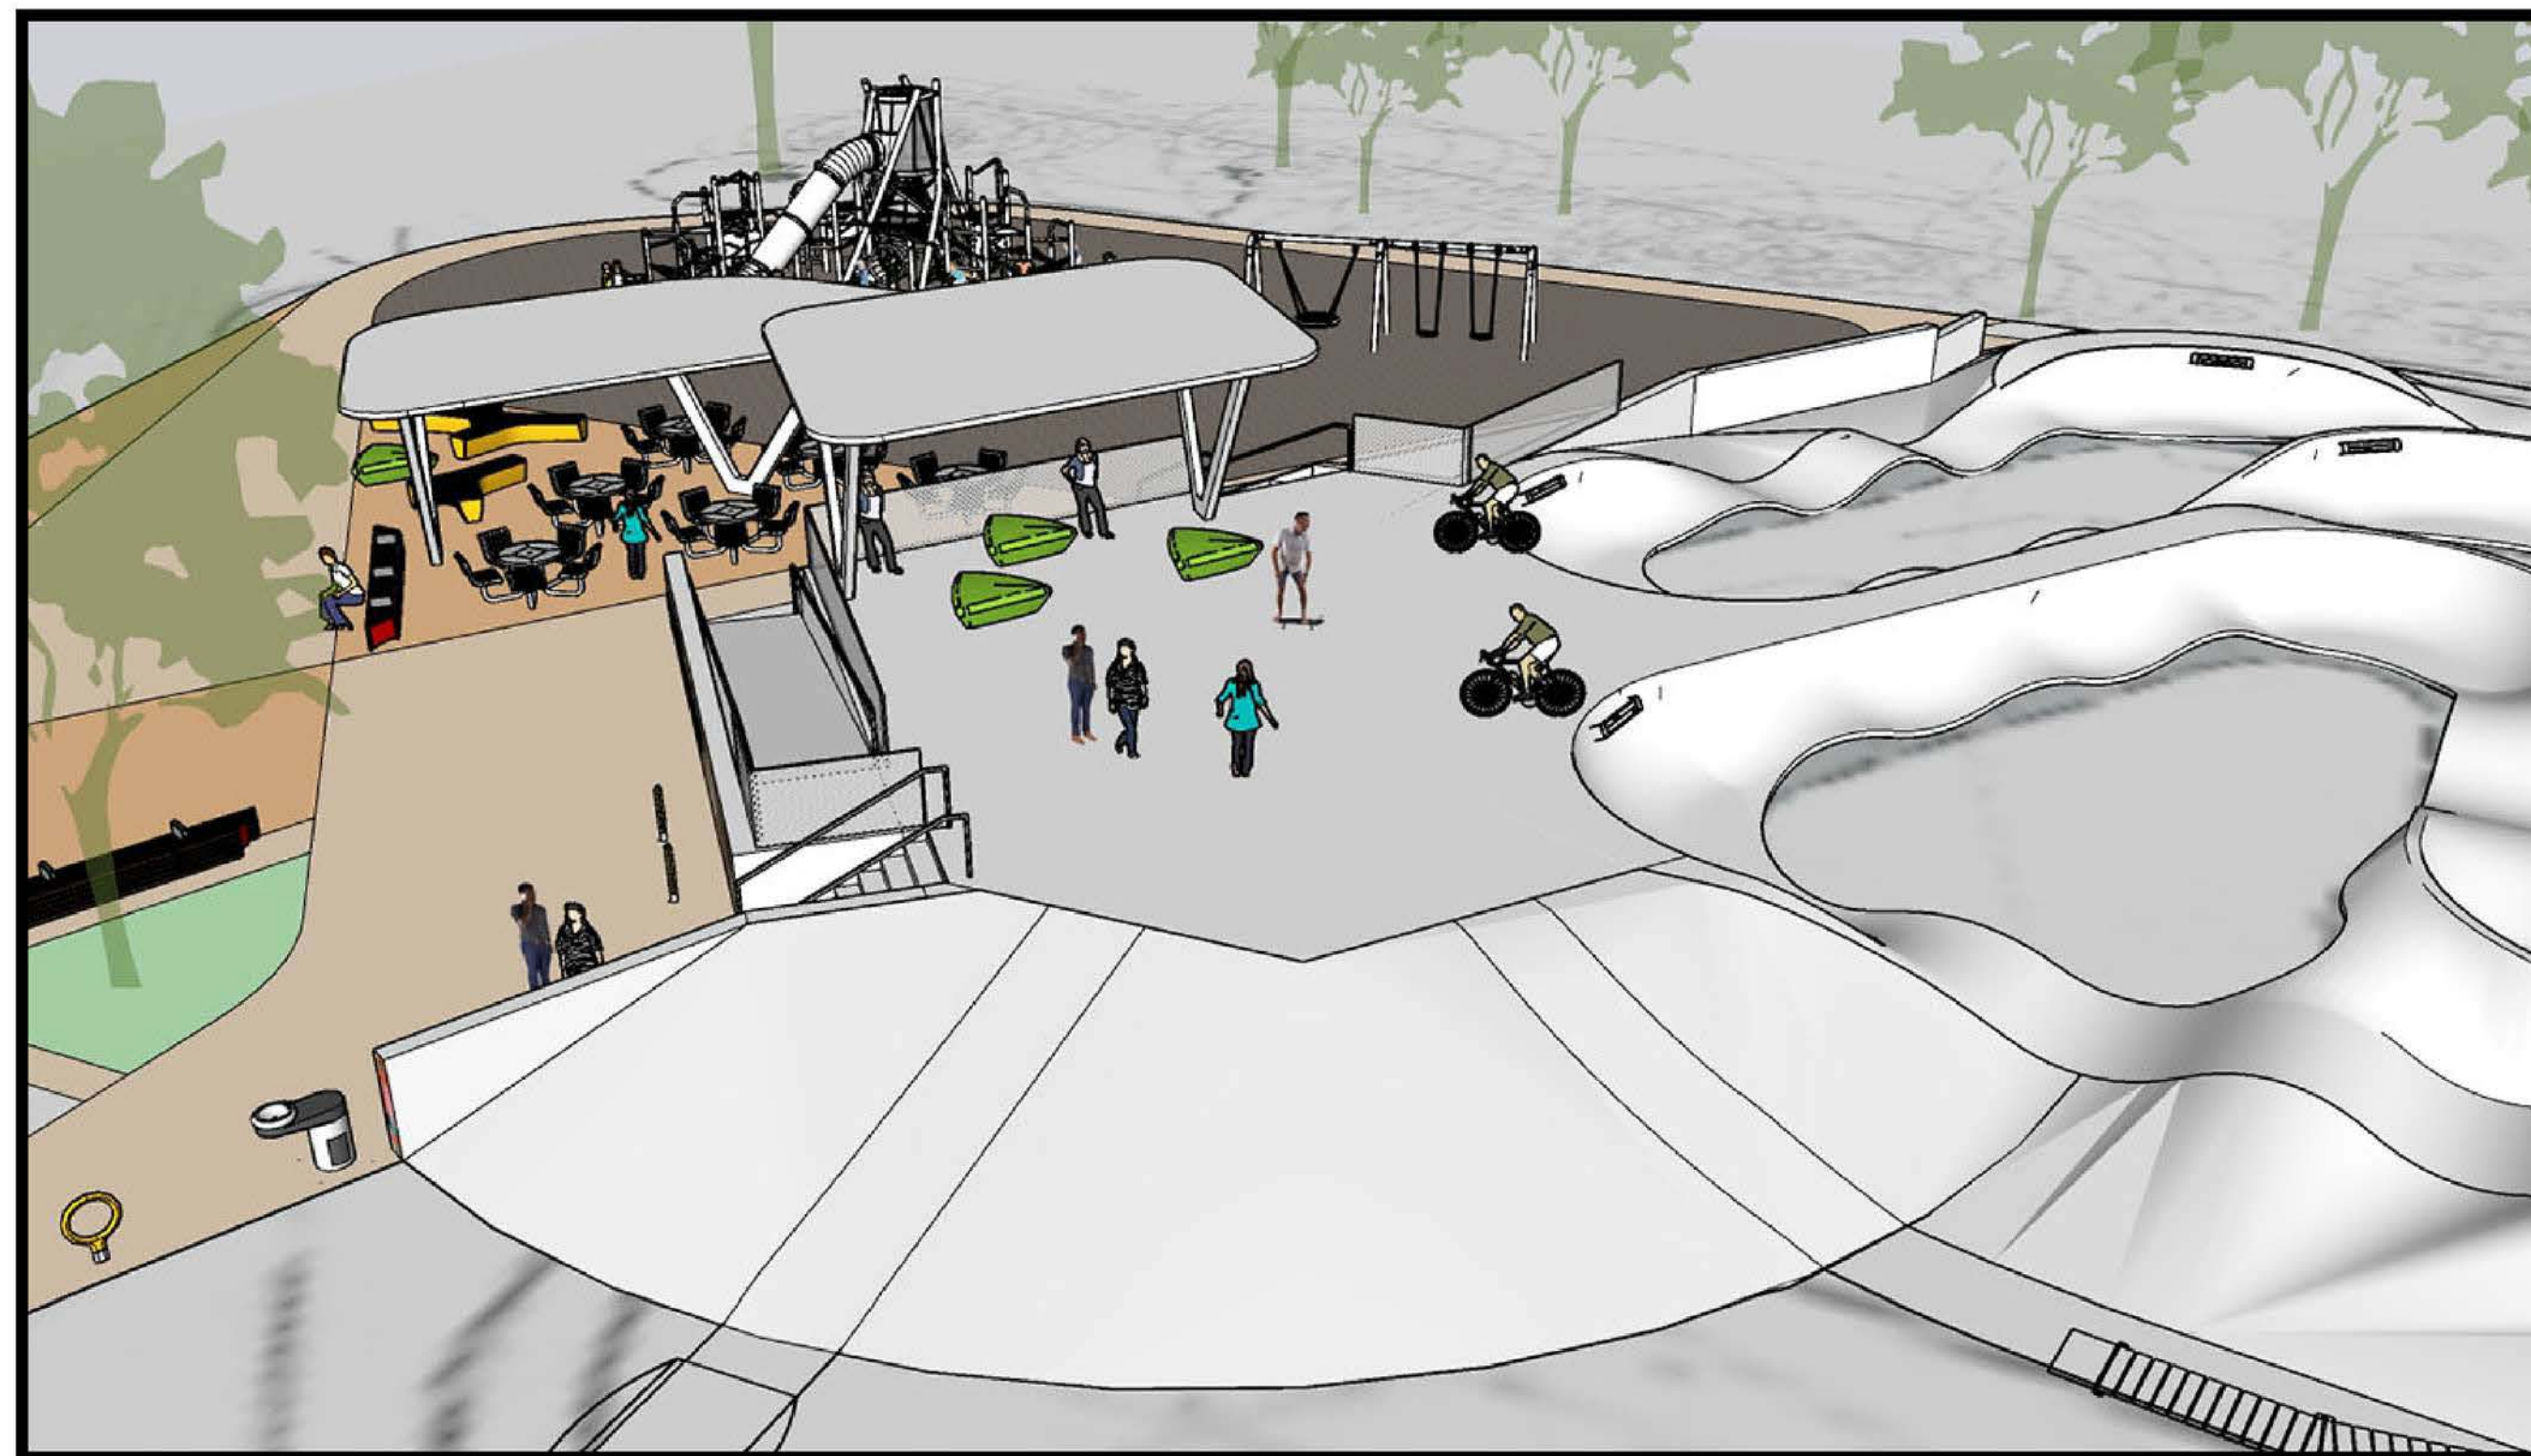

VIEW 'B' Pump track platform
(Looking Northwest)

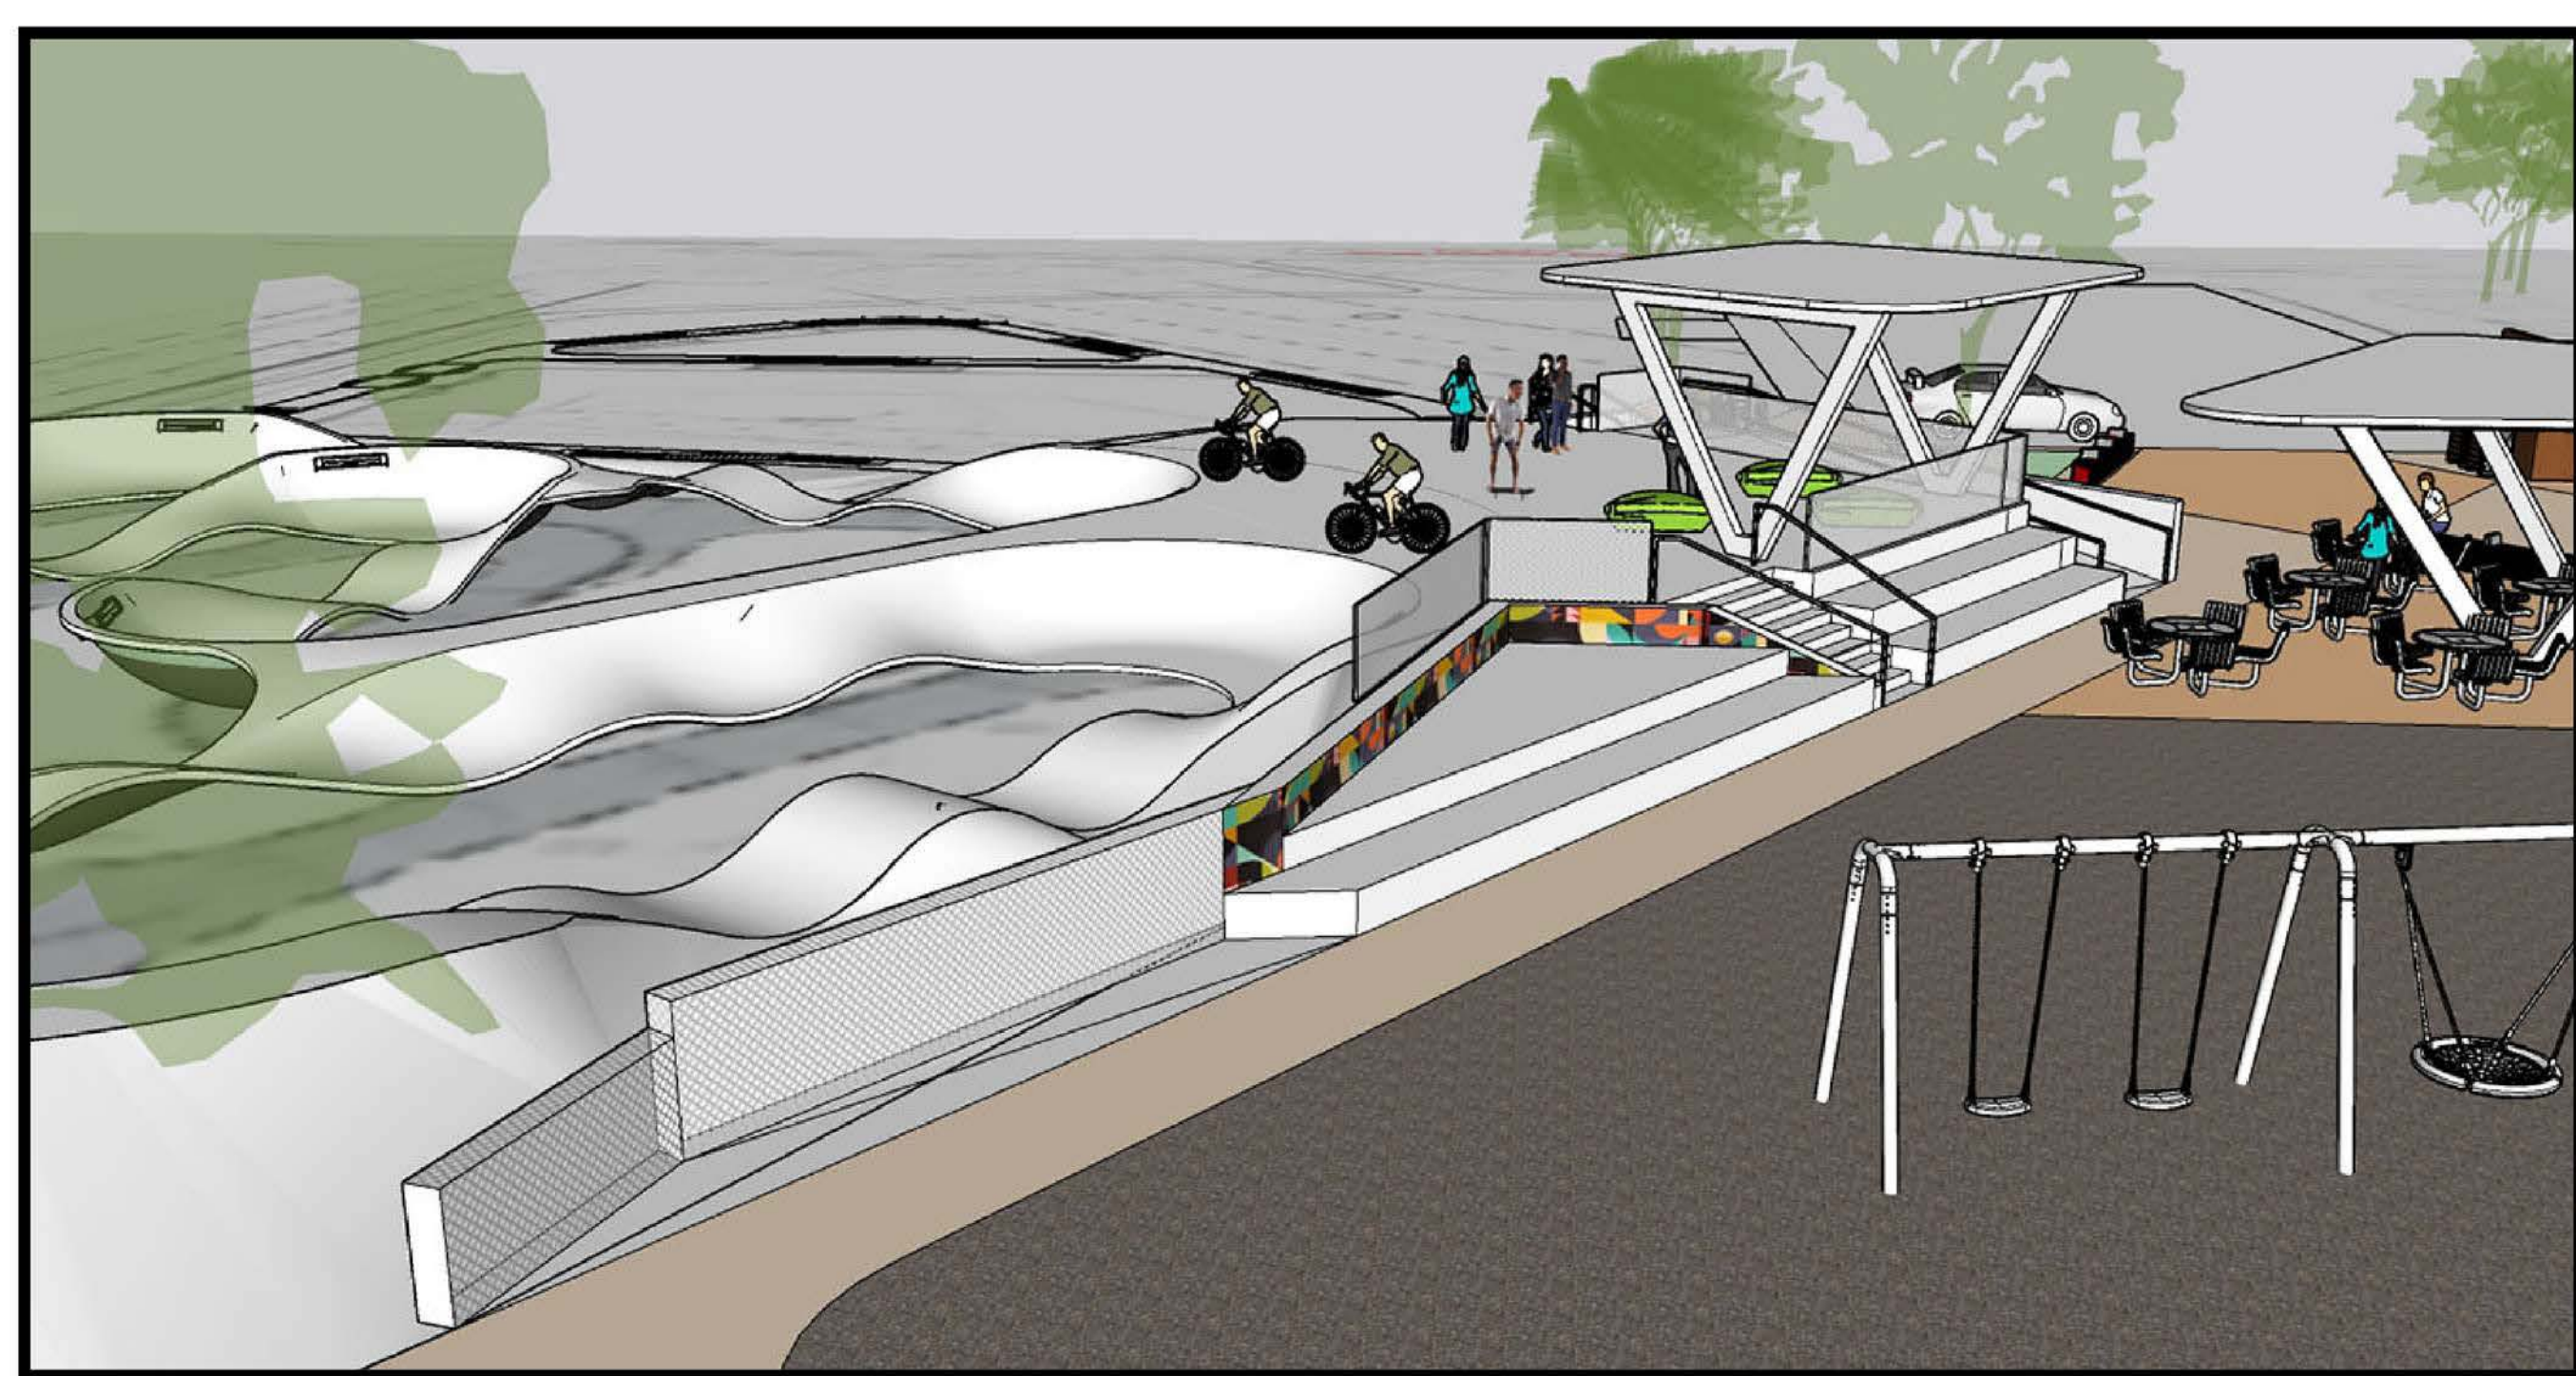

VIEW 'C' Pump track platform / viewing area
(Looking Southeast)

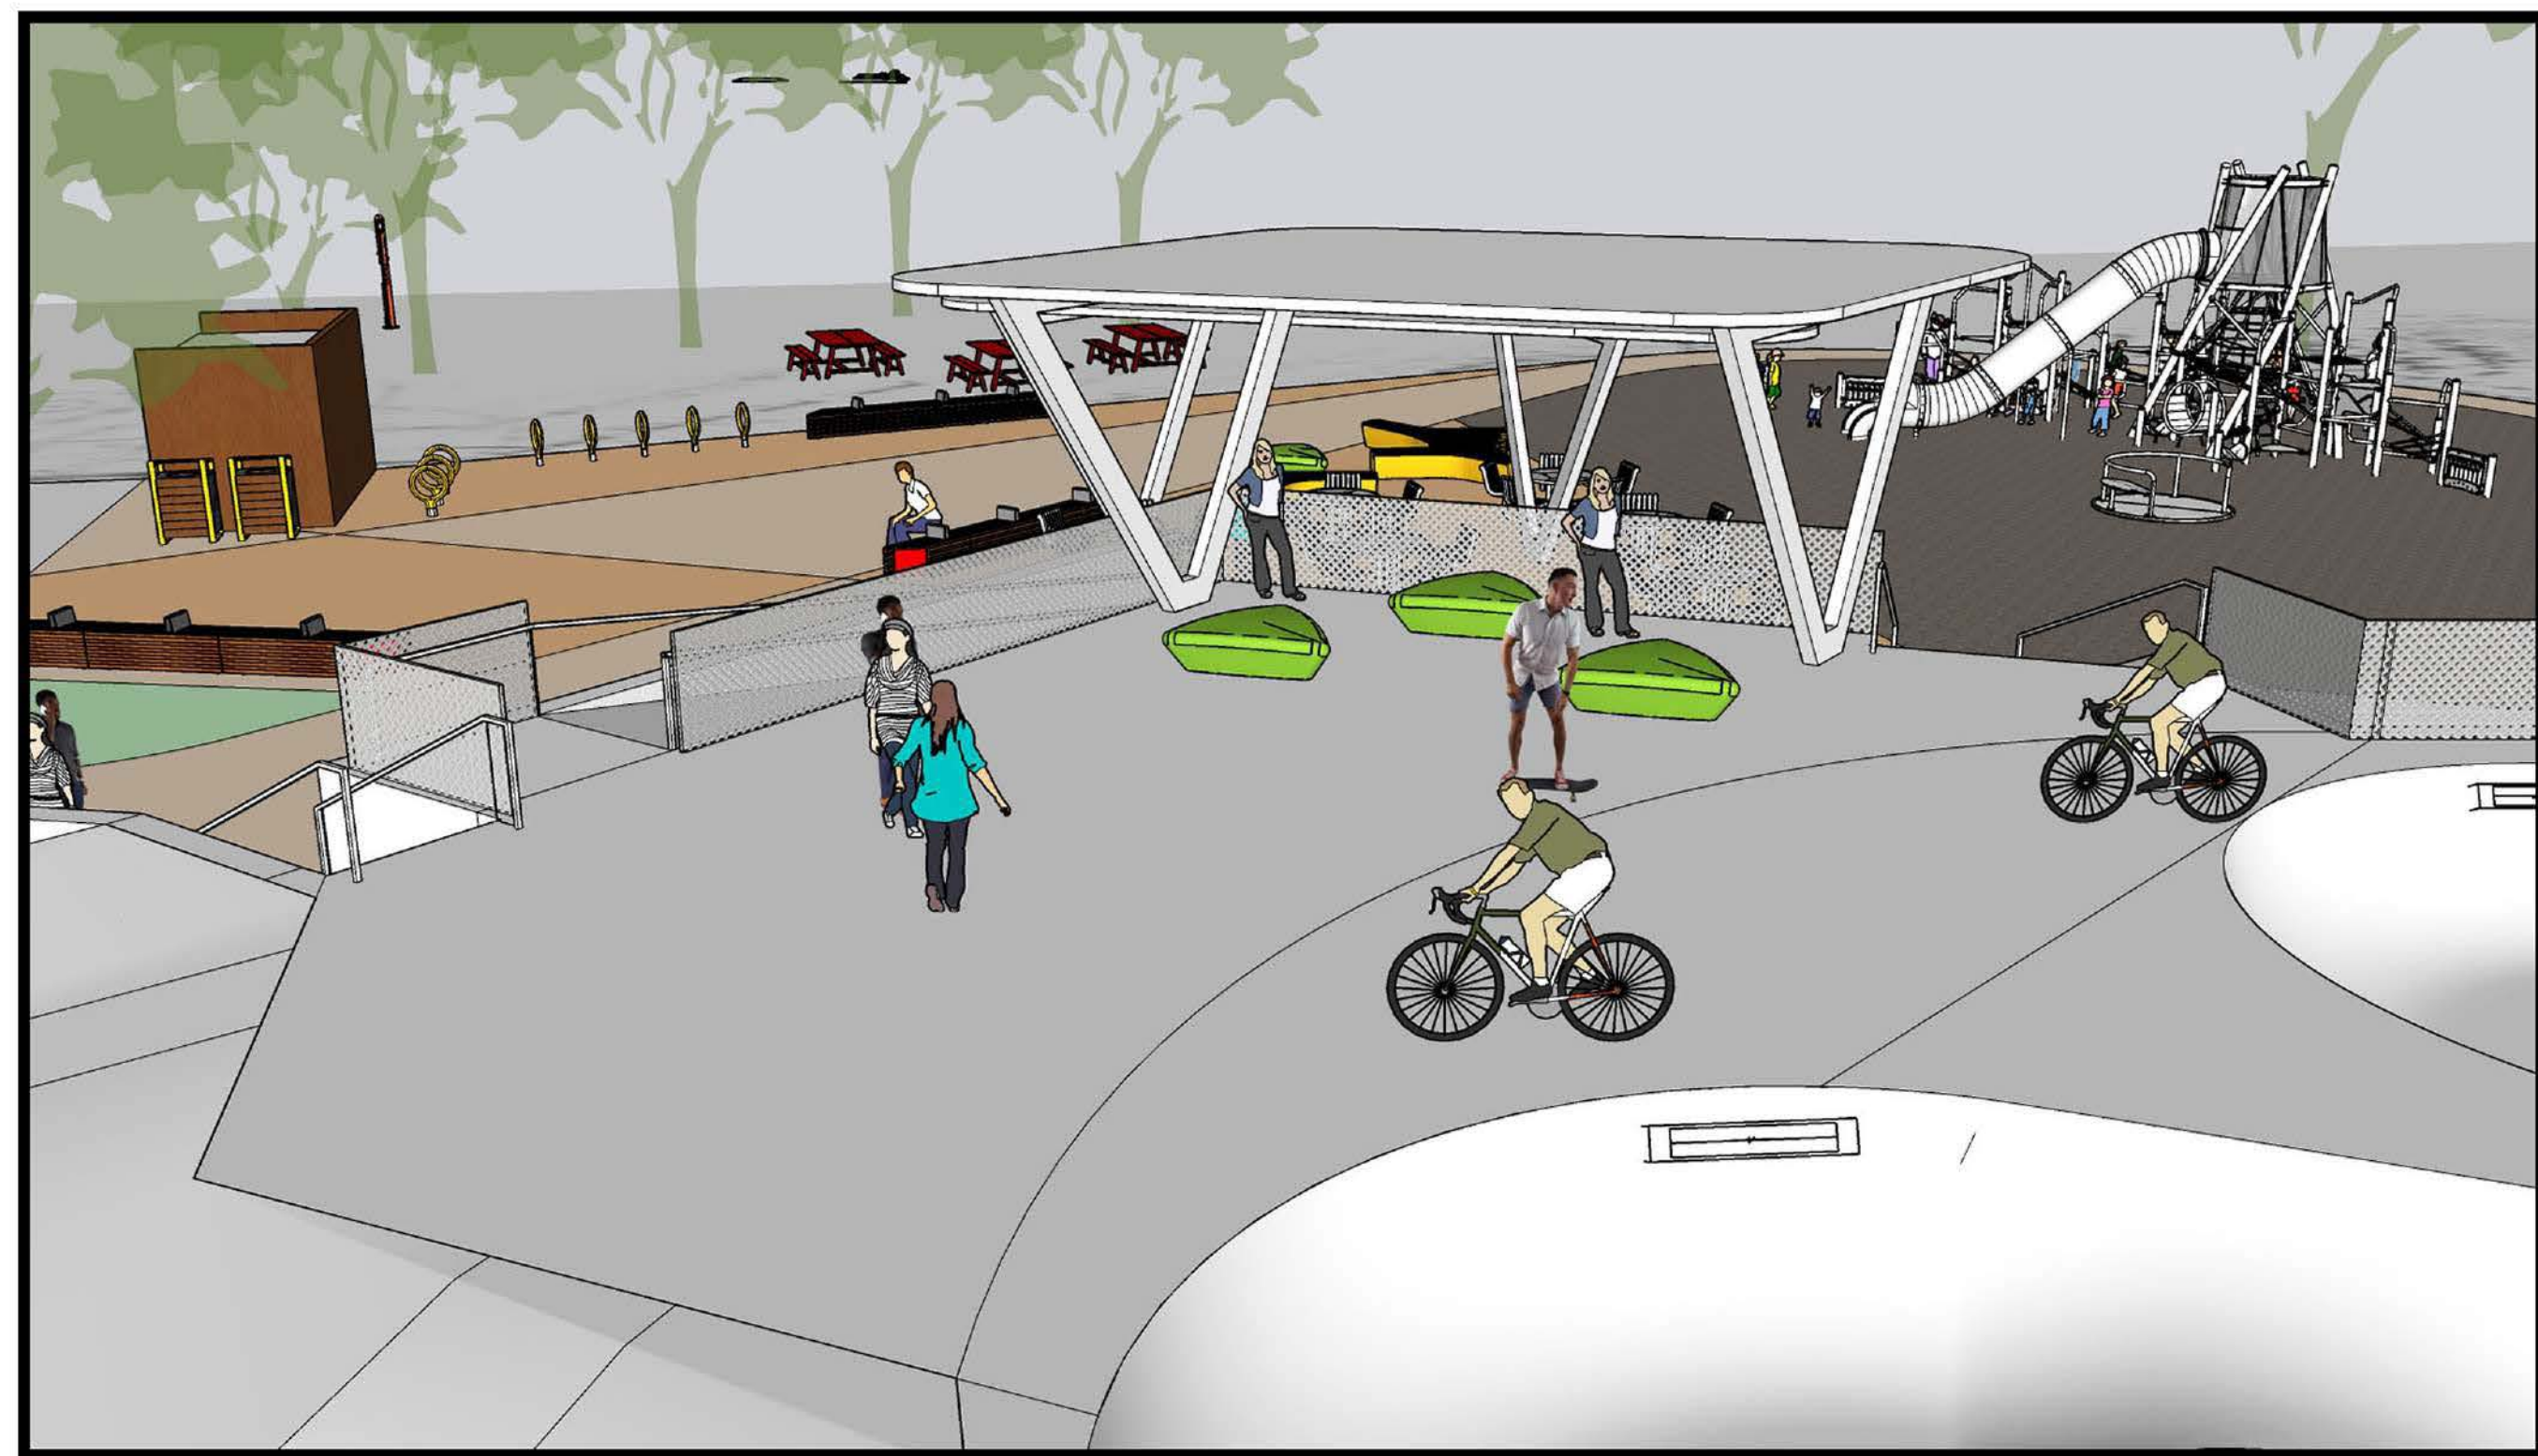

VIEW 'D' Pump track platform / shade structure
(Looking West)

PUMP TRACK DESIGN CARROLL KNOLLS LOCAL PARK DETAILED DESIGN & CONSTRUCTION PHASE M-NCPPC MONTGOMERY PARKS

PUMP TRACK DESIGN CARROLL KNOLLS LOCAL PARK DETAILED DESIGN & CONSTRUCTION PHASE M-NCPPC MONTGOMERY PARKS